


동양예술극장 2관


2관 조명회로도	
Title	
Directed By	
Designed By	
Date	
Scale	1/60 (A3) , 1/100 (A4)

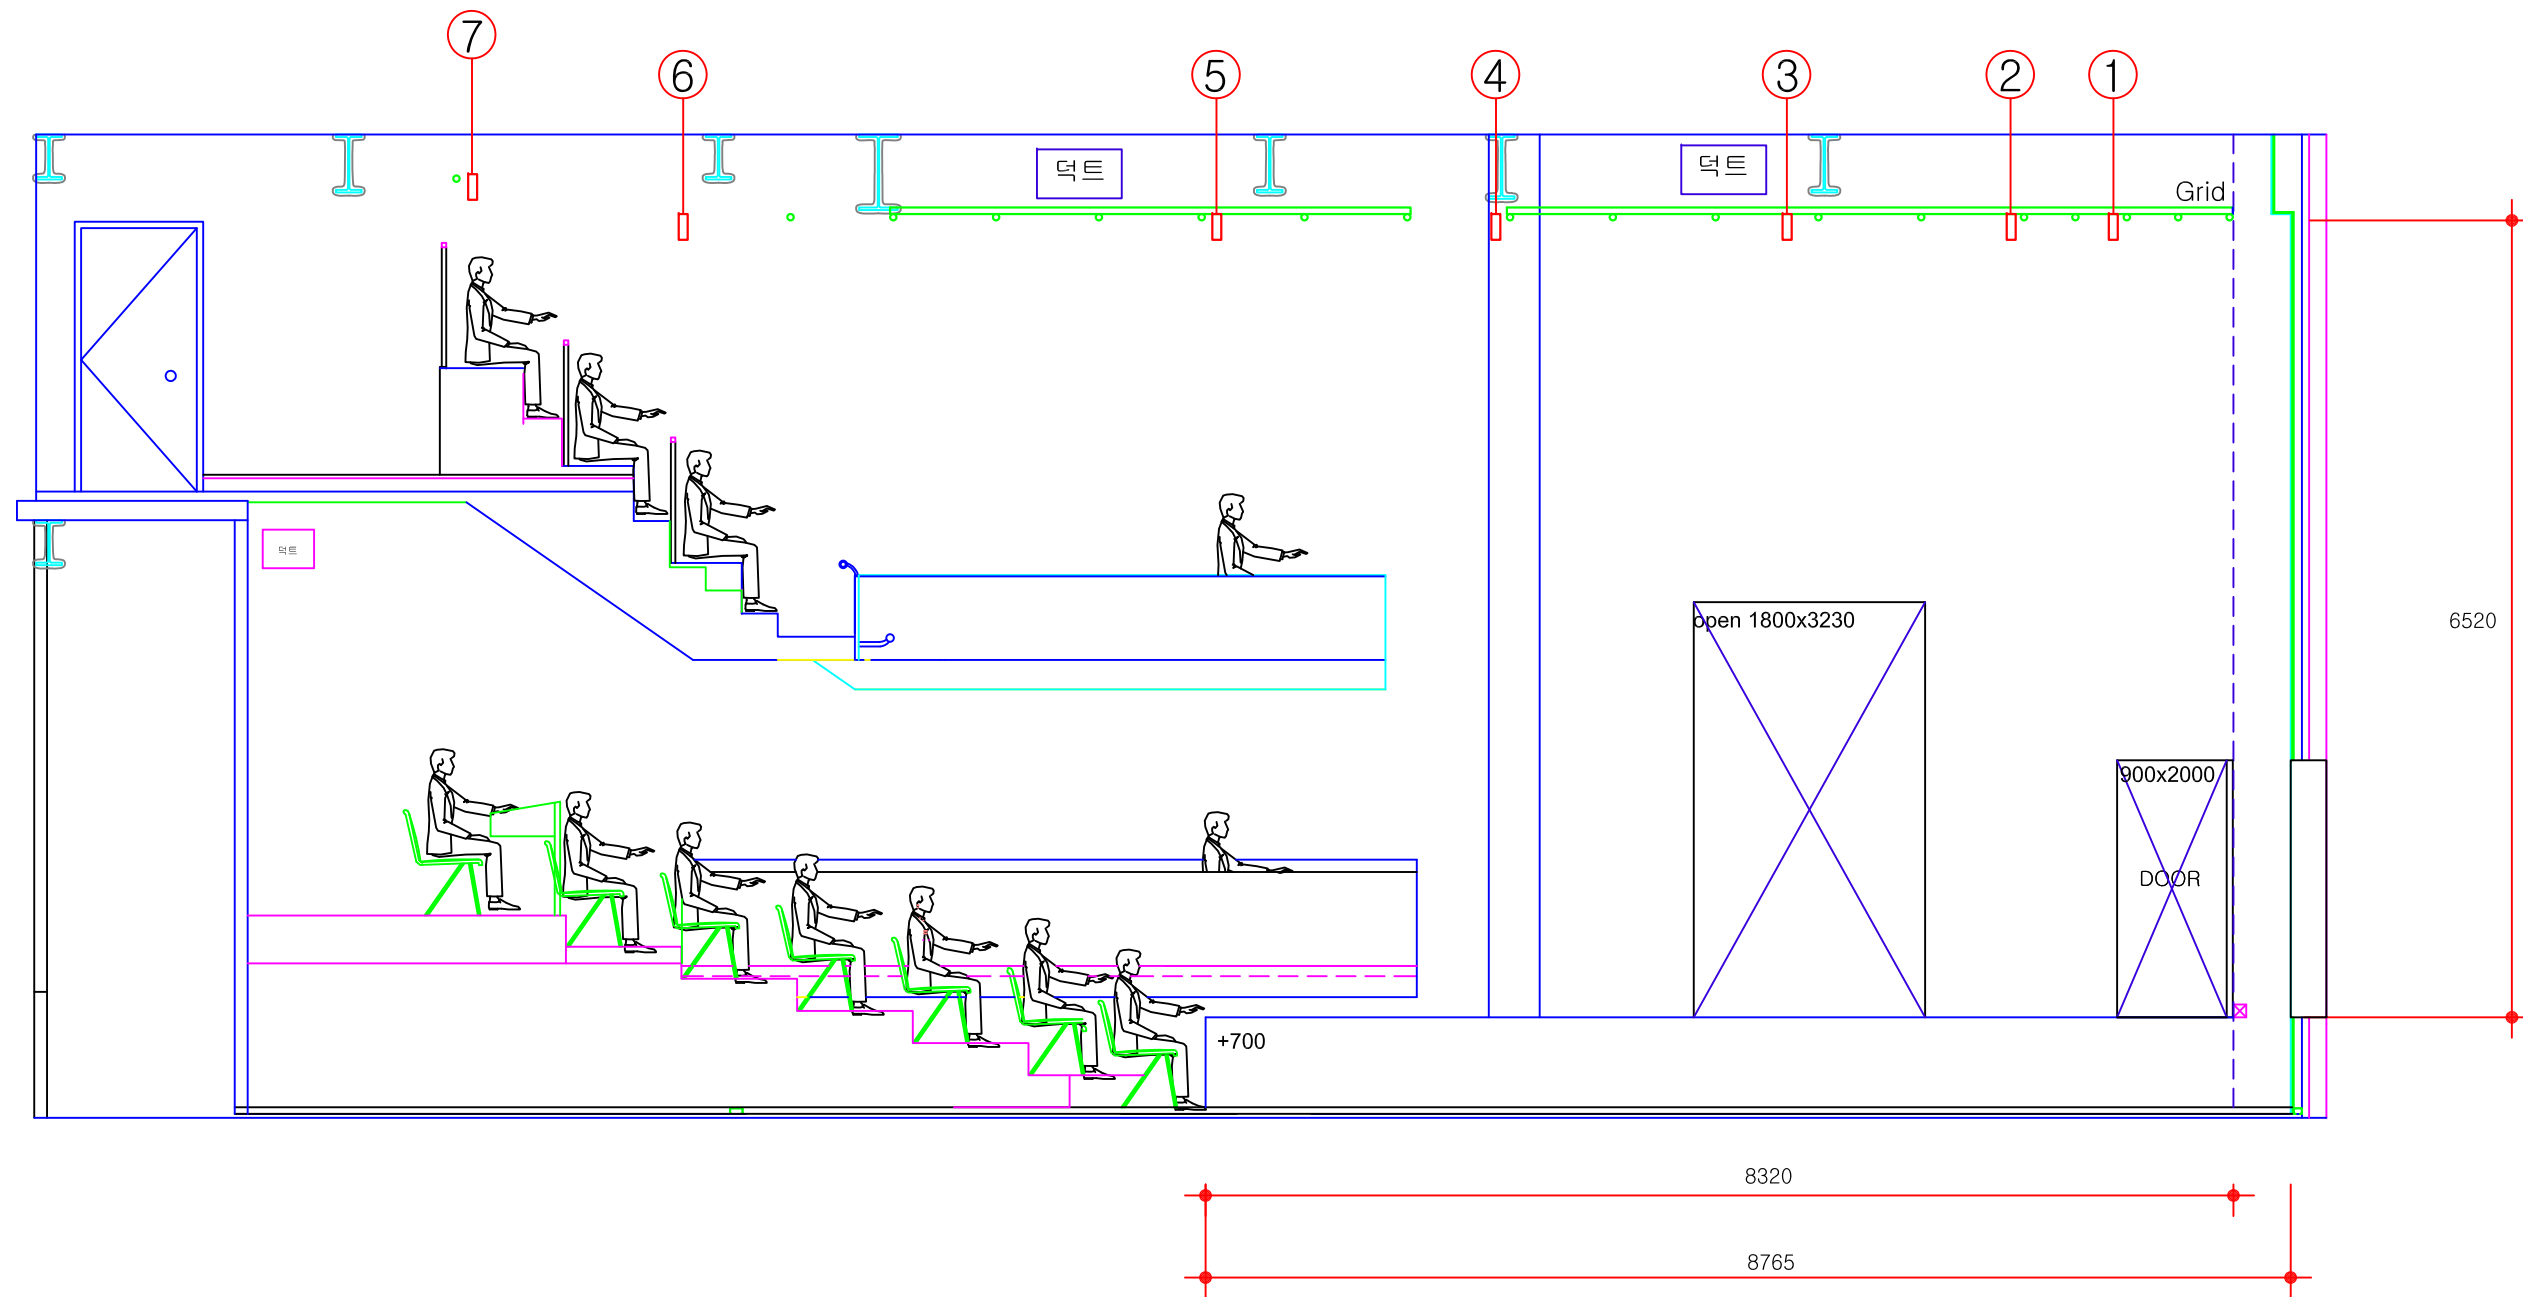


동양예술극장 2관

2관 우측면도

Title	
Directed By	
Designed By	
Date	
Scale	1/60 (A3) , 1/100 (A4)

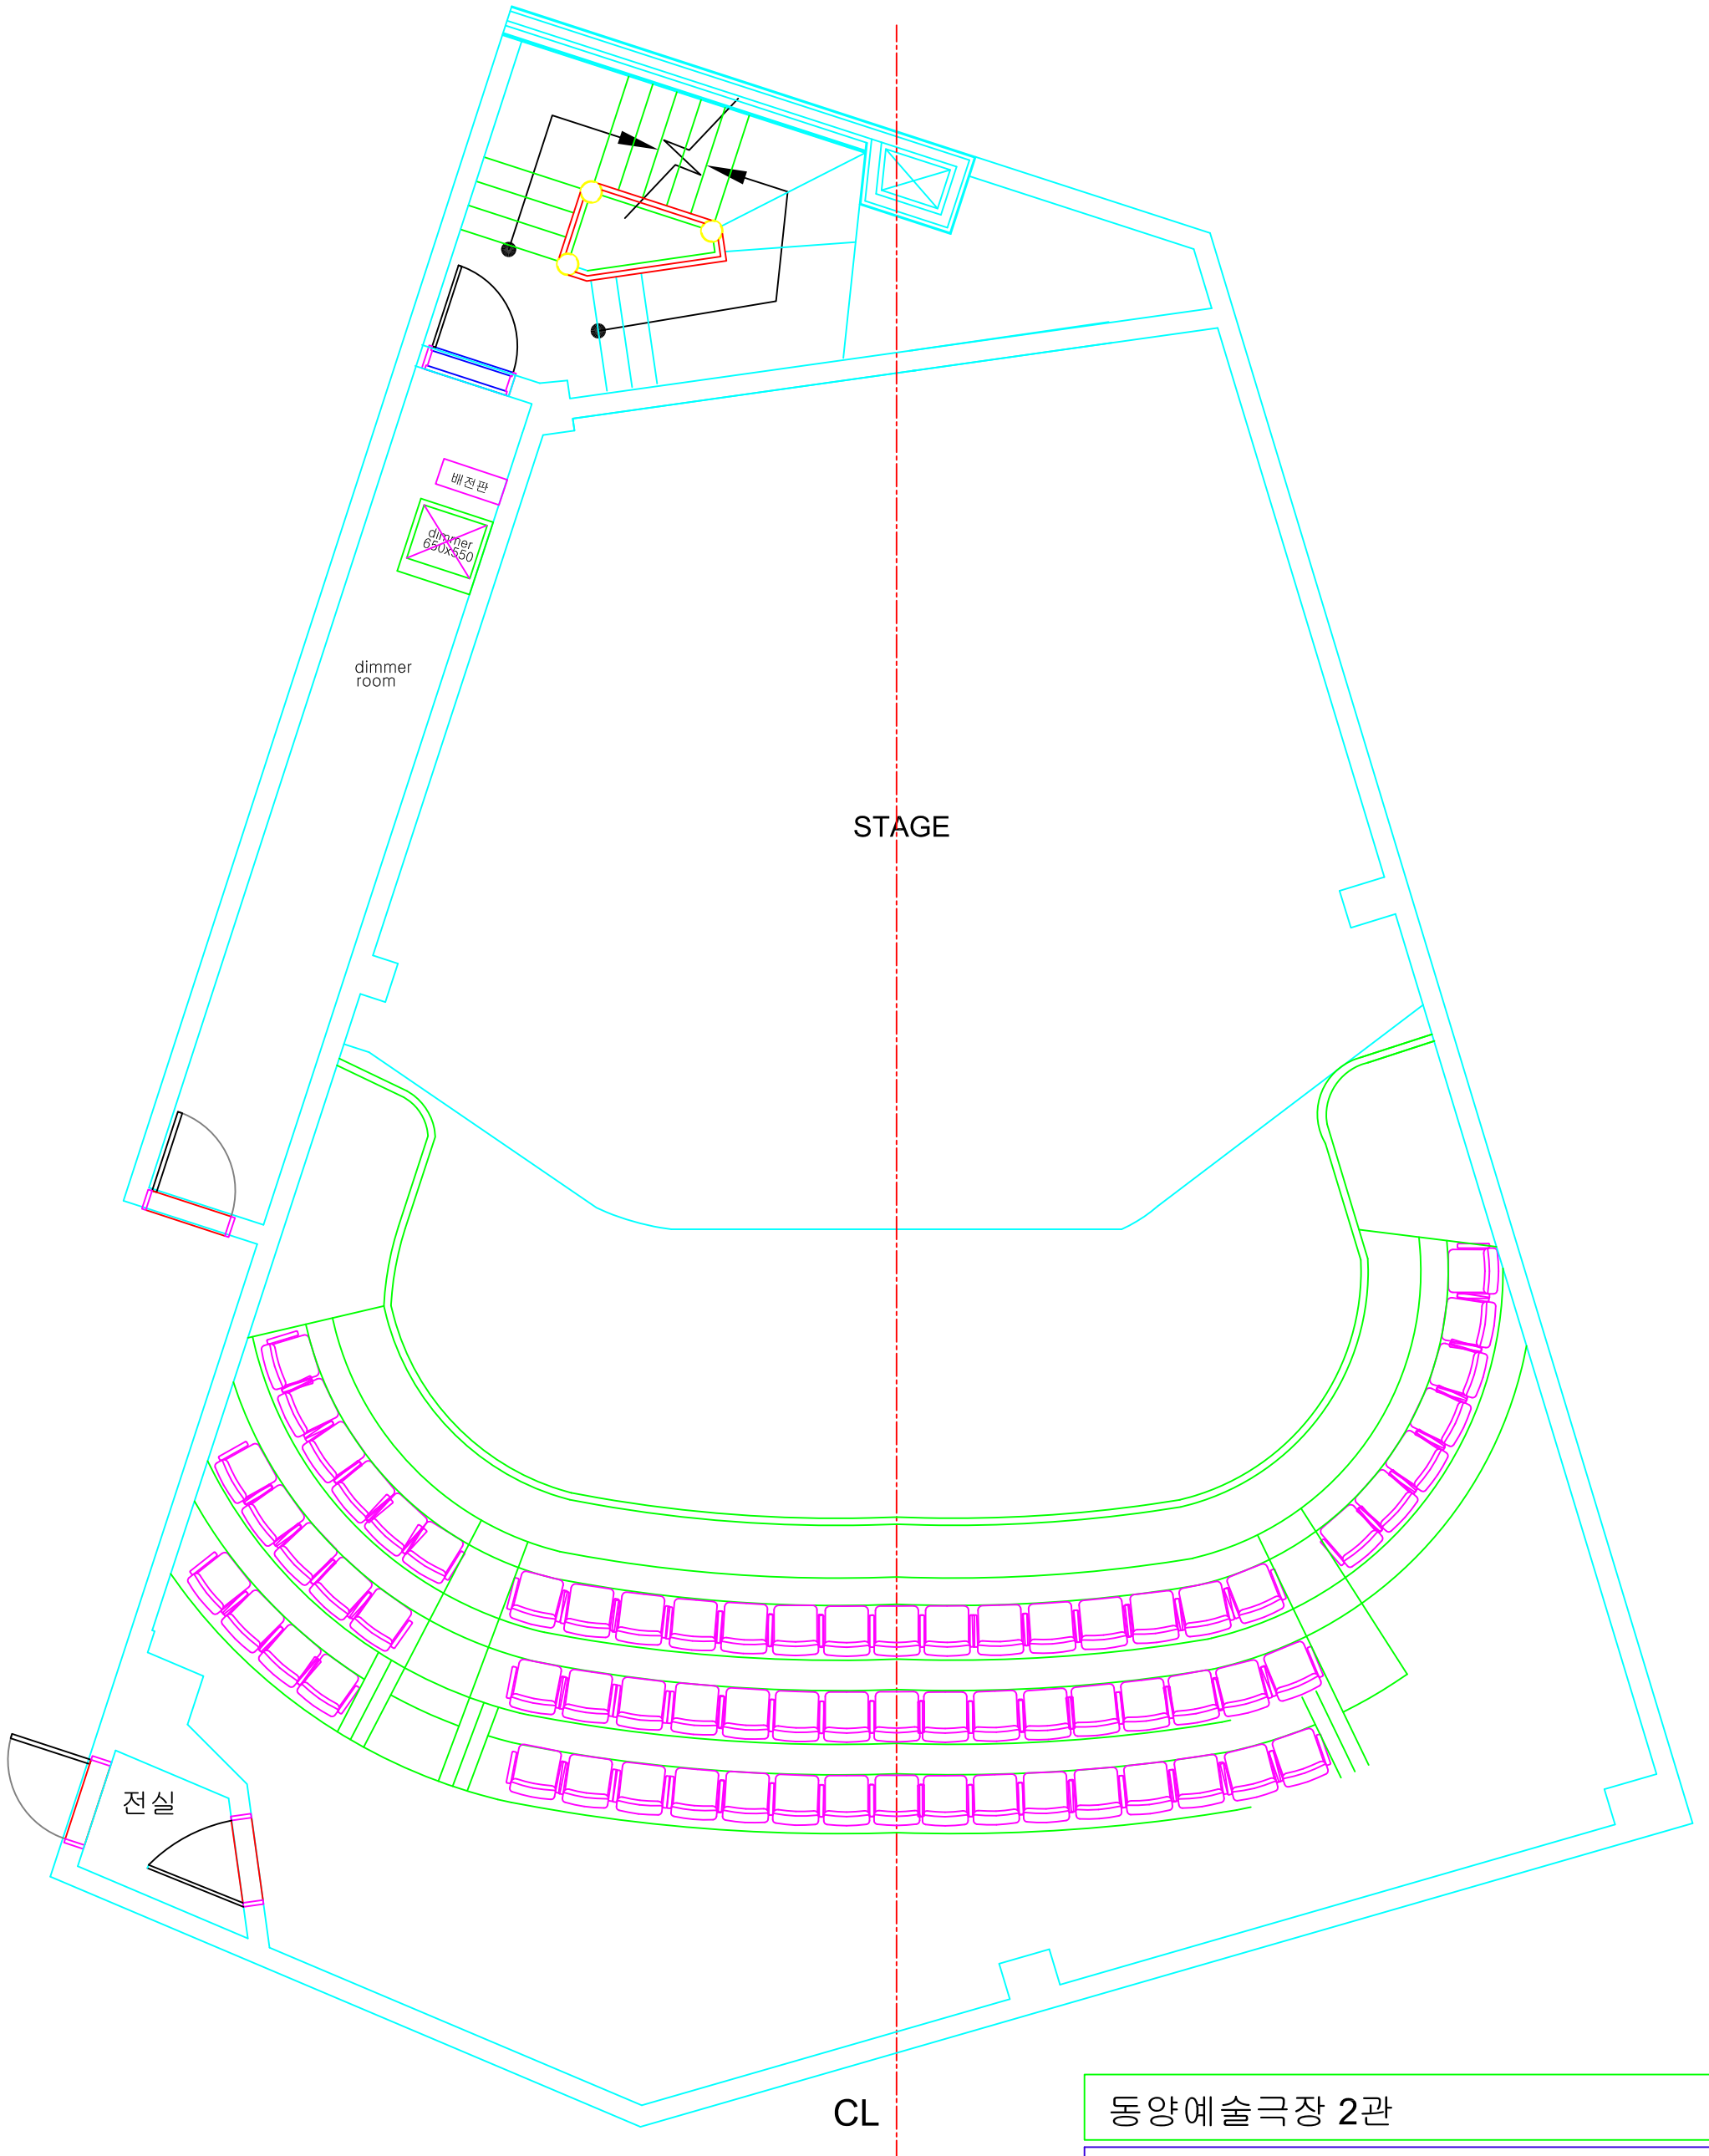

동양예술극장 2관	
4층 2관 객석2층 평면도	
Title	
Directed By	
Designed By	
Date	
Scale	1/60 (A3), 1/100 (A4)

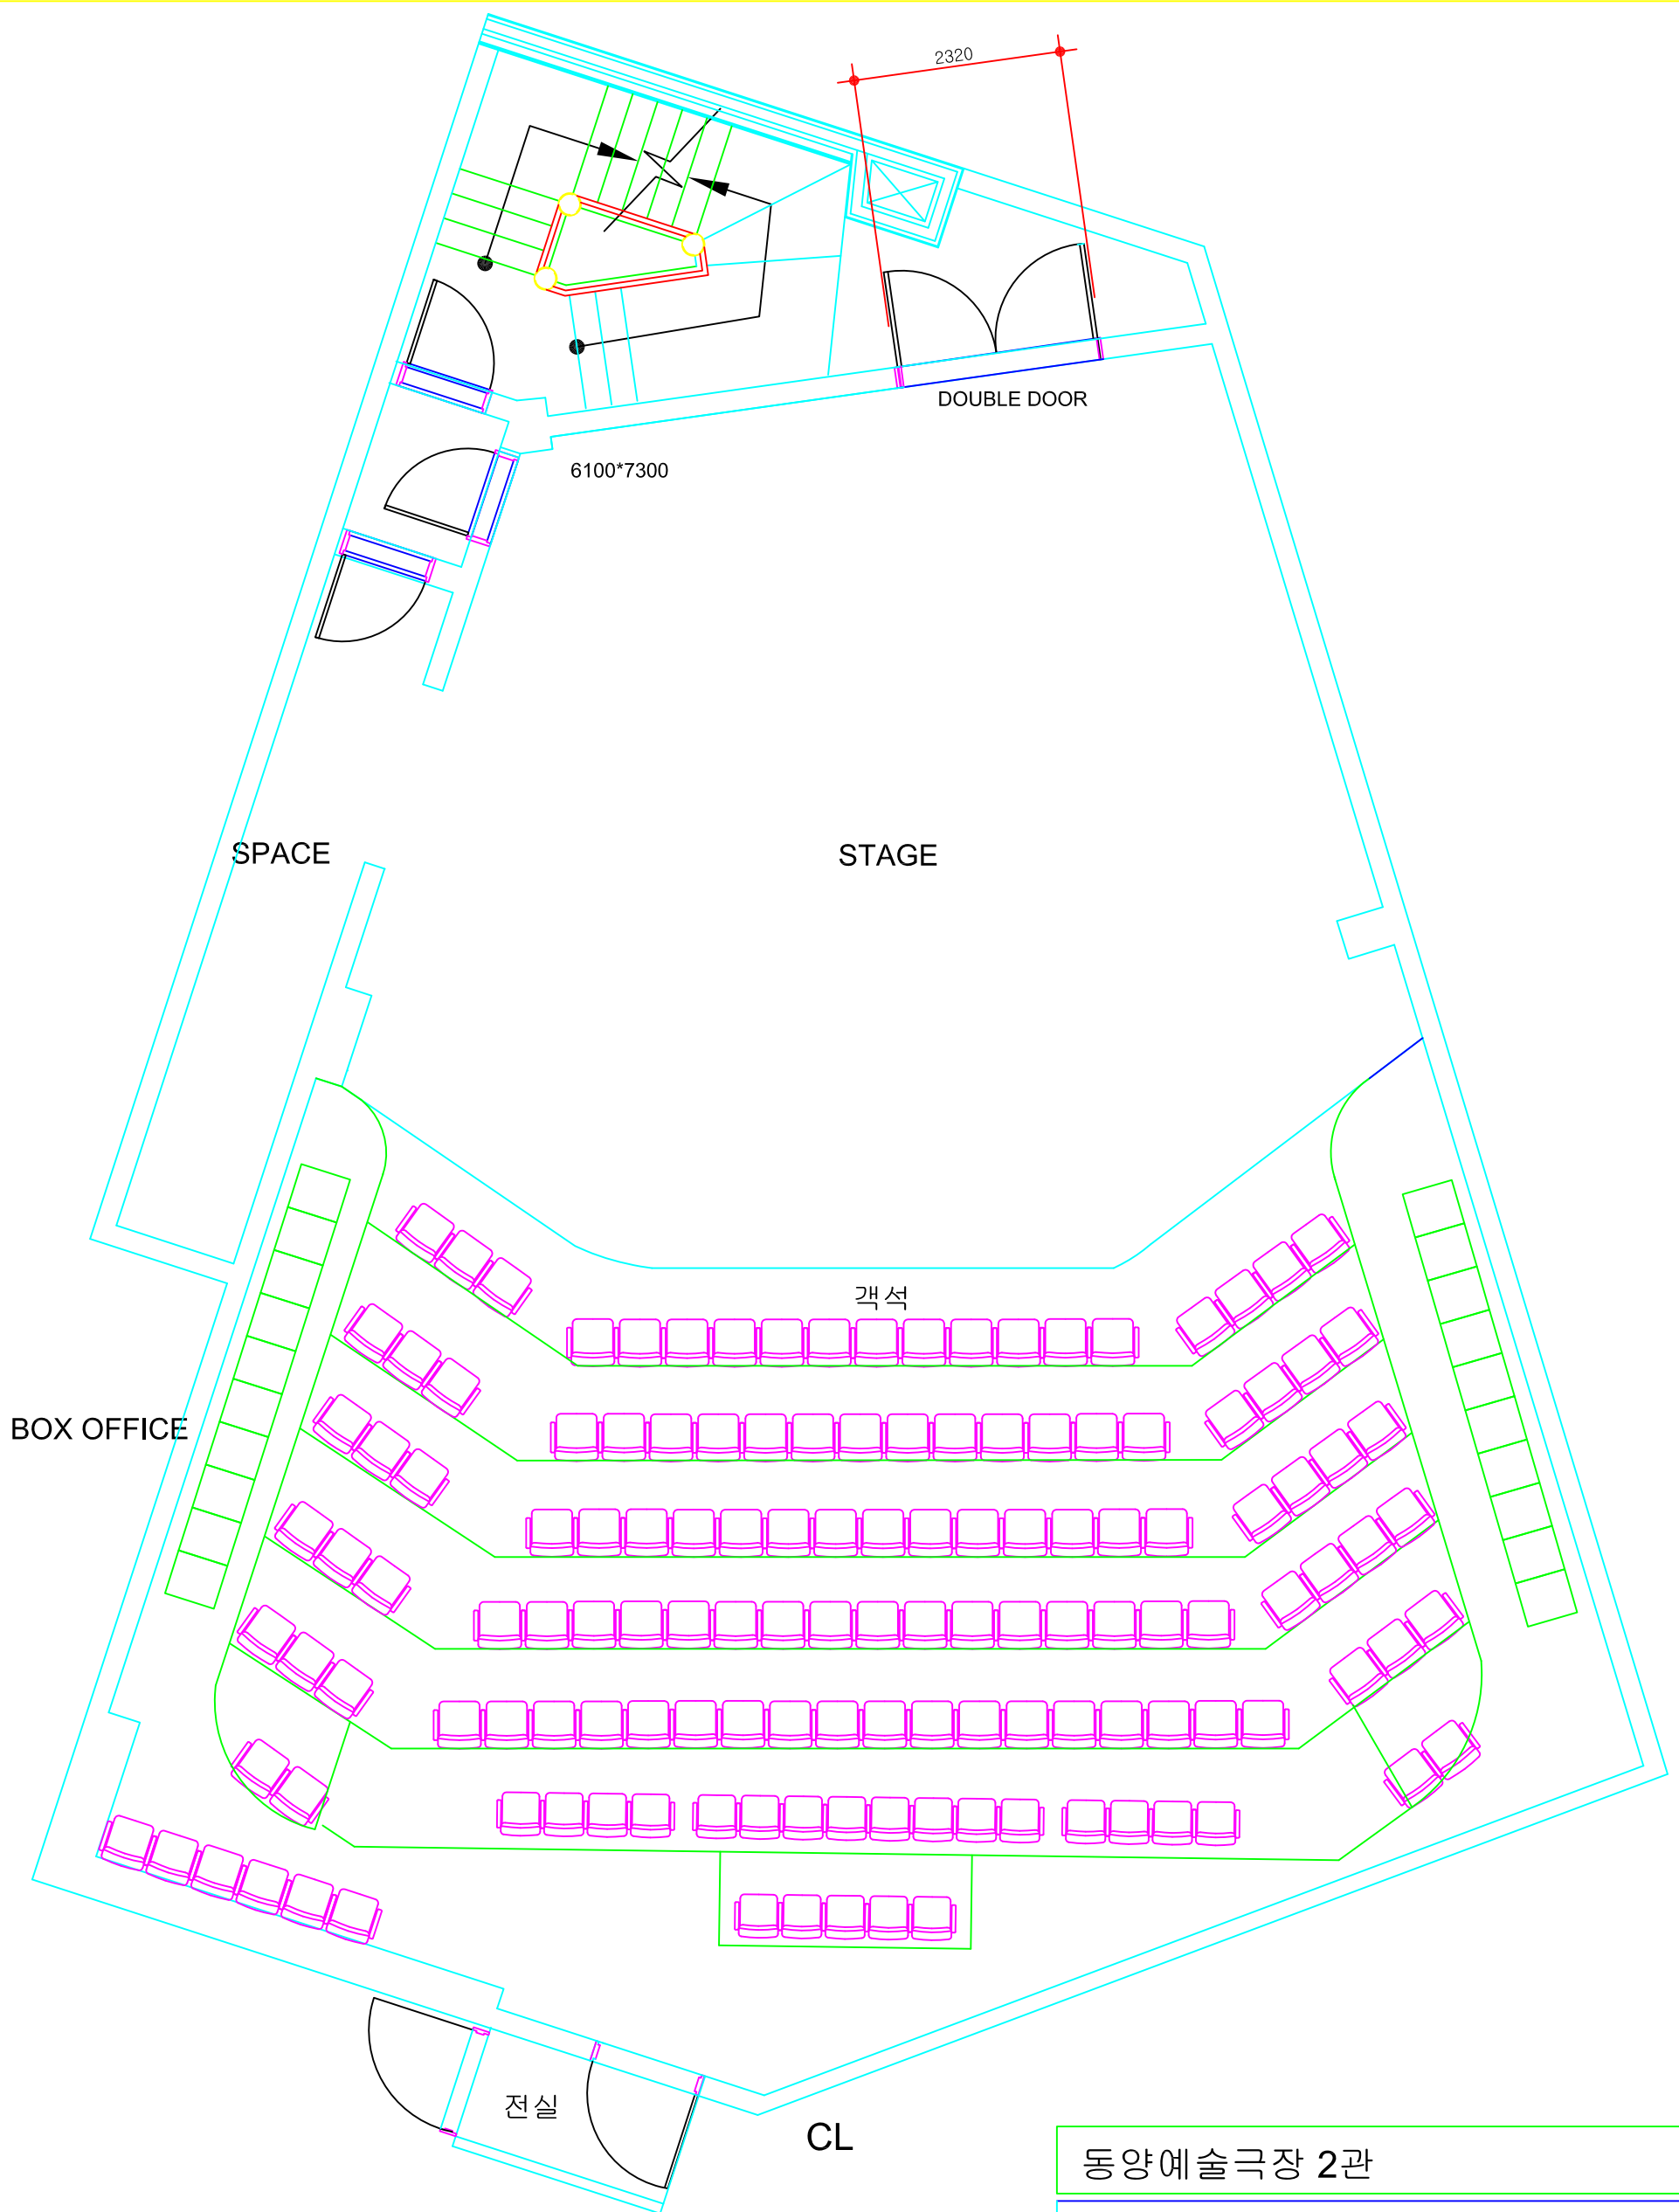

동양예술극장 2관

3층 2관 객석 1층 평면도

Title	
Directed By	
Designed By	
Date	
Scale	1/60 (A3), 1/100 (A4)